



*THINK OF A STAIRS PLAN.
NO STAIRS BY VENTILATION X GRABBAR*

PROJECT TITLE: PROVISION OF RIPRAP & REPAIR OF CONCRETE ROAD PAVEMENT LOCATION: ROAD LEADING TO VETERINARY TEACHING HOSPITAL (CVM), TABON UPLB	REQUESTING PARTY: <i>[Signature]</i> DR. LOINDA R. BALDIAS DEAN	DESIGNED BY: <i>[Signature]</i> CRIS JAMES N. QUIGAO ENGINEER-CPDO	<i>[Signature]</i> WILLIAM JEFFREY Y. RAÑOLA ARCHITECT II, CPDO	RECOMMENDING APPROVAL: <i>[Signature]</i> ARNEL I. PANTIG ENGINEER III (SUPERINTENDENT), CPDO	<i>[Signature]</i> FERNANDO C. SANCHEZ, Jr. VICE CHANCELLOR, OVCPO	APPROVED BY: <i>[Signature]</i> REX VICTOR O. CRUZ CHANCELLOR, UPLB	CADD BY: J.A.D.M.	CHECKED BY: CJND	DATE: 02-21-2014	SHEET NO. S 1 OF 4
---	---------------------------------------------------------------------------------	------------------------------------------------------------------------------------	------------------------------------------------------------------------------	---	---------------------------------------------------------------------------------	-------------------------------------------------------------------------------------	-------------------	------------------	------------------	---------------------------------

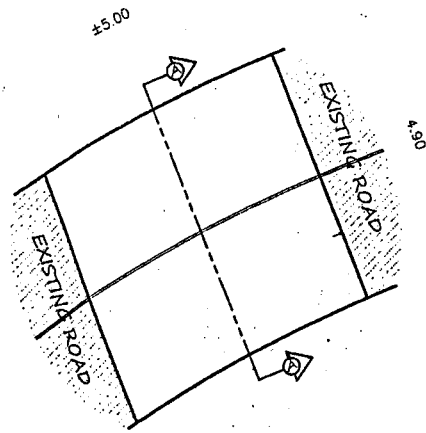

SPOT DETAIL-1
SCALE 1:100 MTS.

PROPOSED
6" THK. CONCRETE PAVEMENT WITH
0.6m LONG 16mm ϕ DEFORMED BARS
ON CENTER LINE SPACED @ 0.6m
O.C ON 0.05m THK. GRAVEL BED

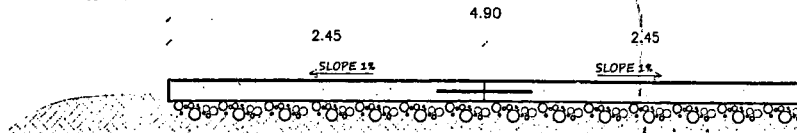


PROPOSED SECTION THRU. A-A
SCALE 1:40 MTS.

PROPOSED
RIPRAP WITH 100mm THK. CONCRETE
COPING

PROPOSED
2" PVC PIPE WEEP HOLE SPACED
@ 1.2m O.C WITH GRAVEL PACK
STRAINER 0.25m x 0.25m x 0.25m
(ϕ 2")


EXISTING
CONCRETE HEADWALL TO REMAIN

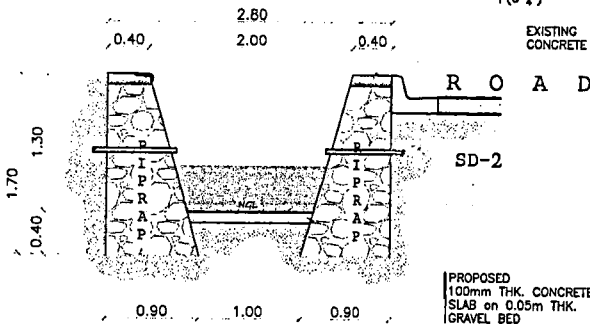

PROPOSED
100mm THK. CONCRETE
SLAB ON 0.05m THK.
GRAVEL BED

EXISTING
REINFORCED CONCRETE PIPE OUTLET
TO REMAIN

PROPOSED SECTION THRU. B-B
SCALE 1:50 MTS.

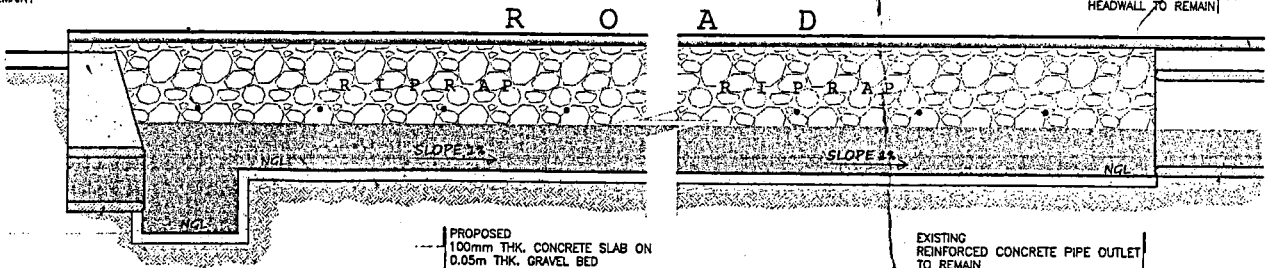

PROPOSED
100mm THK. CONCRETE SLAB ON
0.05m THK. GRAVEL BED

EXISTING
REINFORCED CONCRETE PIPE OUTLET
TO REMAIN


PROPOSED SECTION THRU. C-C
SCALE 1:50 MTS.

PROJECT TITLE: PROVISION OF RIPRAP & REPAIR OF CONCRETE ROAD PAVEMENT	REQUESTING PARTY: <i>[Signature]</i> DR. LOINDA R. BALDIAS DEAN	DESIGNED BY: <i>[Signature]</i> CRIS JAMES NAQUIGAO ENGINEER-CPDO	RECOMMENDING APPROVAL: <i>[Signature]</i> WILFRED JEFFREY Y. RAÑOLA ARCHITECT II, CPDO	APPROVED BY: <i>[Signature]</i> ARNEL I. PANTIG ENGINEER III (SUPERINTENDENT), CPDO	APPROVED BY: <i>[Signature]</i> FERNANDO C. SANCHEZ, Jr. VICE CHANCELLOR, OVCPO	APPROVED BY: <i>[Signature]</i> REX VICTOR O. CRUZ CHANCELLOR, UPLB	CADD BY: J.A.P.M.	CHECKED BY: CJNQ	DATE: 02-21-2014	SHEET NO. S 2 OF 4
-----------------------------------------------------------------------------------------	---------------------------------------------------------------------------------	-----------------------------------------------------------------------------------	---	---	-------------------------------------------------------------------------------------------------	-------------------------------------------------------------------------------------	-------------------	------------------	------------------	----------------------------------------

PROPOSED
100mm THK. CONCRETE COPNG


PROPOSED
CONCRETE CURB & GUTTER
(TYPICAL) (3000PSI)

EXISTING
CONCRETE ROAD PAVEMENT

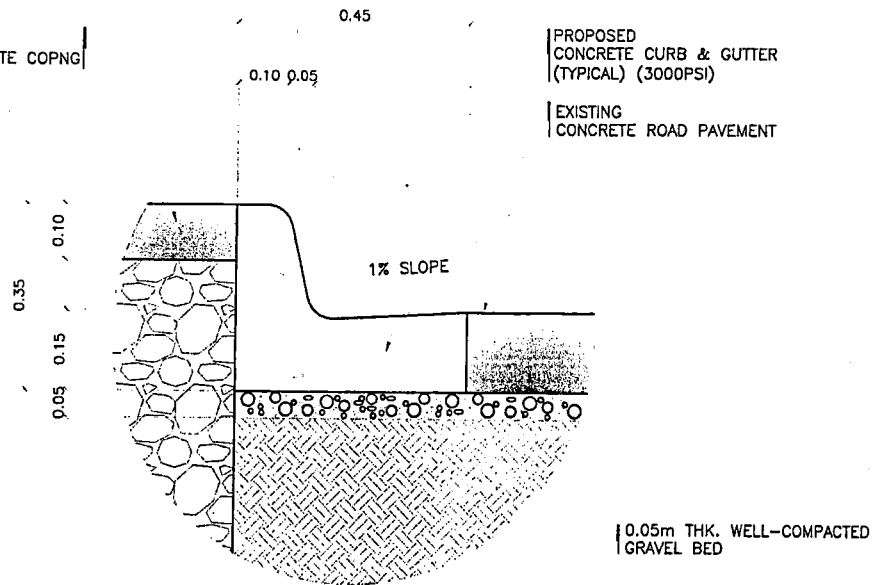

0.05m THK. WELL-COMPACTED
GRAVEL BED

PROPOSED
SPOT DETAIL-2
SCALE 1:10 MTS.

PROJECT TITLE:	REQUESTING PARTY:	DESIGNED BY:	RECOMMENDING APPROVAL:		APPROVED BY:	CADD BY: J.A.P.M.	SHEET NO.
PROVISION OF RIPRAP & REPAIR OF CONCRETE ROAD PAVEMENT	<i>[Signature]</i> DR. LOINDA R. BALDIAS DEAN	<i>[Signature]</i> CRIS JAMES N. QUIGAO ENGINEER-CPDO	<i>[Signature]</i> WILLIAM JEFFREY Y. RAÑOLA ARCHITECT II, CPDO	<i>[Signature]</i> ARNEL I. PANTIG ENGINEER III (SUPERINTENDENT), CPDO	<i>[Signature]</i> FERNANDO C. SANCHEZ, Jr. VICE CHANCELLOR, OVCPO	<i>[Signature]</i> REX VICTOR O. CRUZ CHANCELLOR, UPLB	 3 OF 4
LOCATION: ROAD LEADING TO VETERINARY TEACHING HOSPITAL (CVM), TABON UPLB						CHECKED BY: CJNQ	DATE: 02-21-2014