

PROJECT TITLE:
**PROPOSED APPLICATION OF
 ROOF DECK P.U. WATER PROOFING
 AND PROVISION OF WOODEN
 LOUNGE OUTDOOR FURNITURE**

LOCATION: UPLB-MAIN LIBRARY BUILDING, UPLB COLLEGE, LAGUNA

REQUESTING PARTY:
Eileen Lorena M. Mamino
 EILEEN LORENA M. MAMINO
 ASSISTANT TO THE CHANCELLOR

PREPARED BY:
Arthur A. Matalog
 ARTHUR A. MATALOG
 ARCHITECT

RECOMMENDING APPROVAL:
Marloe B. Sundo
 MARLOE B. SUNDO
 DIRECTOR

Fernando O. Paras
 FERNANDO O. PARAS
 VICE CHANCELLOR

APPROVED:
Jose V. Camacho Jr.
 JOSE V. CAMACHO JR.
 CHANCELLOR


CADD BY: GEC SHEET NO. A

REVIEWED BY: AAM


DATE: JANUARY 19, 2021 CODE NO.:

SP	DWD	CB
----	-----	----


REVISION:		
DATE:	DESCRIPTION	NO.
02-03-21	DRAWING FIRST ISSUE	0
05-06-21	DRAWING FIRST ISSUE	1

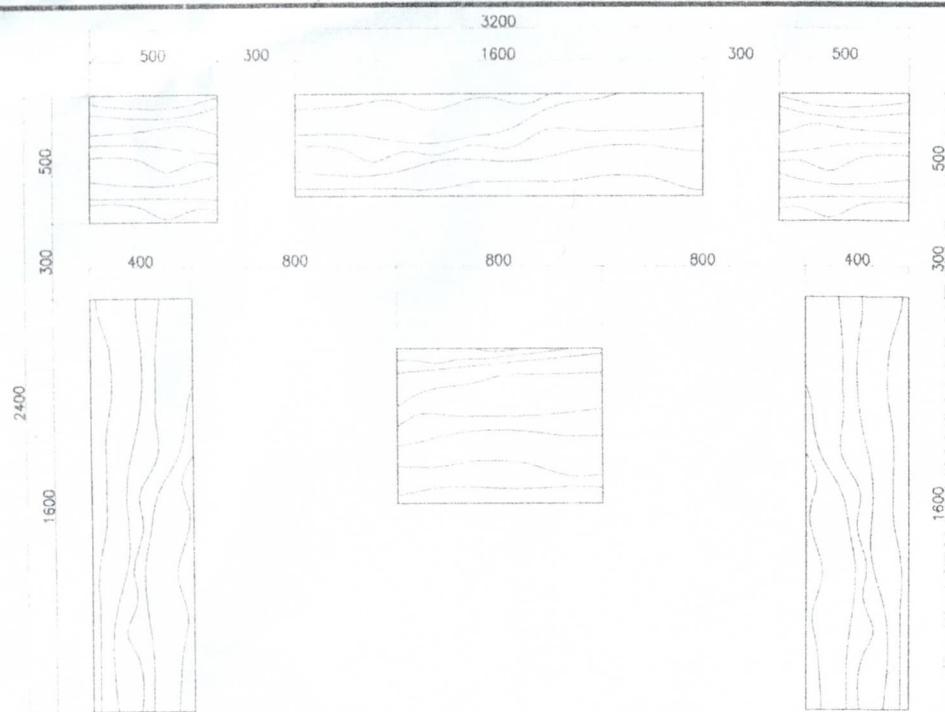


1 | A FURNITURE SET-UP
 6 OF 6 SCALE 1:20 MTS

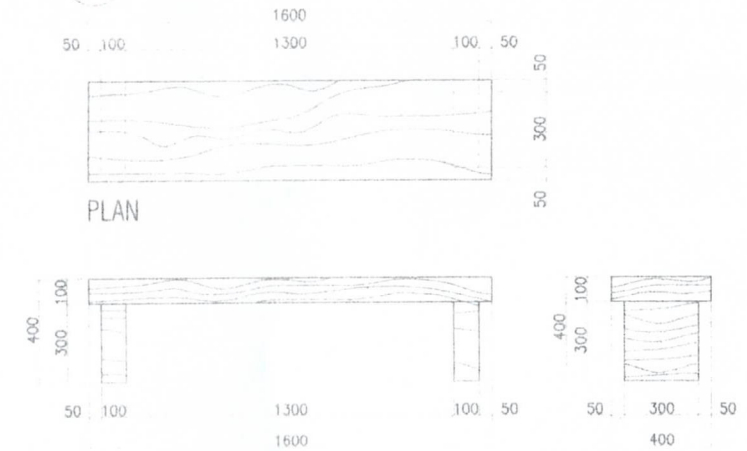

1 | A WOOD SLAB BENCH DETAIL
 6 OF 6 SCALE 1:20 MTS

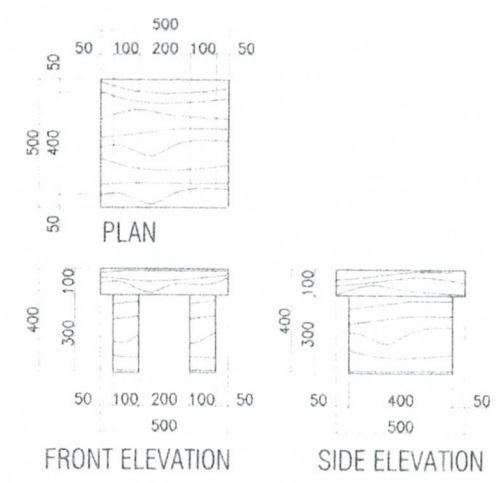

1 | A WOOD SLAB SIDE TABLE DETAIL
 6 OF 6 SCALE 1:20 MTS

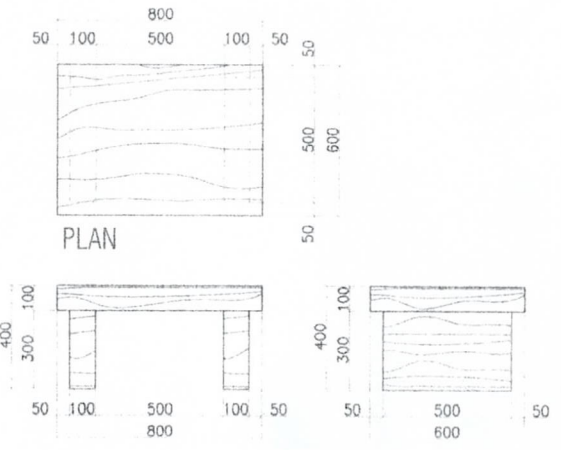

1 | A WOOD SLAB CENTER TABLE DETAIL
 6 OF 6 SCALE 1:20 MTS